SLANTS COFFEE

403 N TANCAHUA ST CORPUS CHRISTI, TX 78401





	Sheet List
Sheet Number	Sheet Name
A0.00	COVER SHEET
A1.00	FLOOR PLAN
A2.00	ROOF PLAN
A3.00	RCP
A4.00	EXTERIOR ELEVATIONS
A5.00	SECTIONS
A5.01	ENLARGED SECTIONS
A6.00	SCHEDULES
C.100	SITE PLAN



micah-james.co

Consult Addres Addres Addres

Consult

Address Address Address

> Consultan Address Address Address

Address Phone

Address Address Address Address

Consulta Address Address Address

No.	Description	Date

SLANTS COFFEE SHOP

COVER SHEET

Project Number FINAL PROJECT


Date 06/26/2025

Drawn By M. MCCORMACK

Checked By D. MEYER

A0.00

Scale

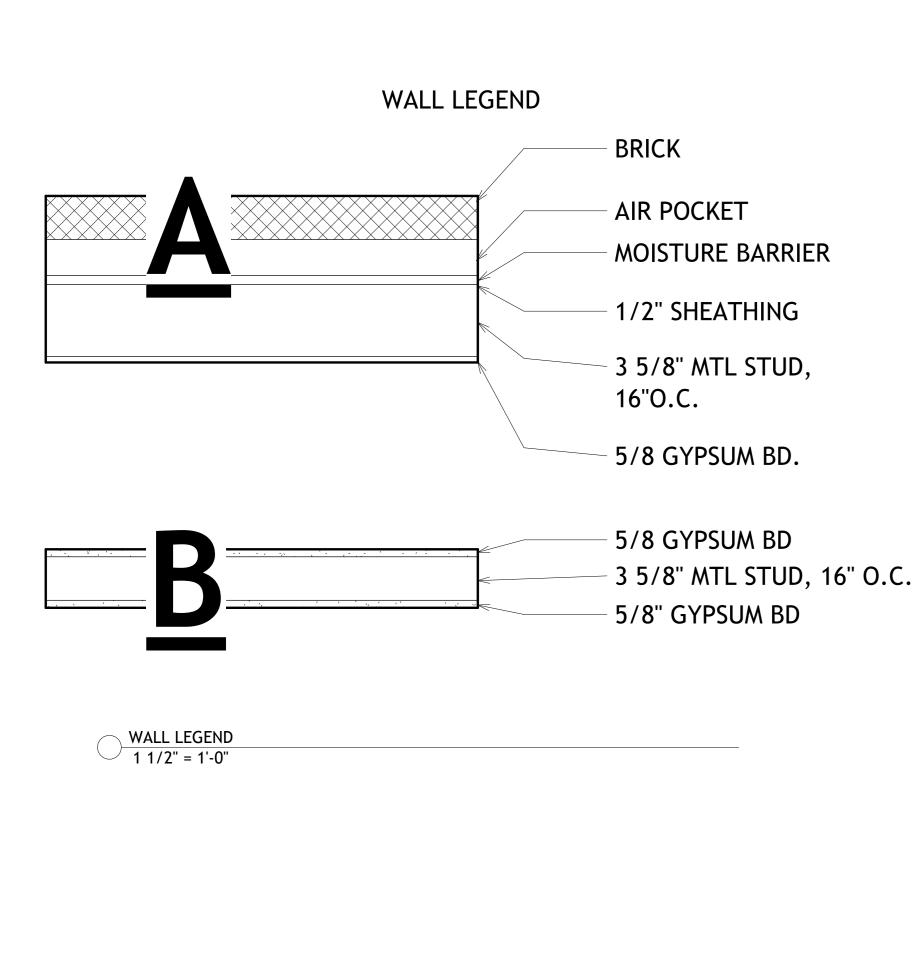

General Notes


- 1. Contractor shall verify all existing conditions prior to submitting a bid.
- 2. Contractor shall bring any and all discrepancies, omissions, and inconsistencies in the drawings and project specifications to the attention of the Architect prior to submitting a bid.
- 3. Contractor shall clean and protect all existing conditions to remain.
- 4. Dimensions are from face of stud unless indicated otherwise.
- 5. All doors are located 6" from an adjacent wall unless indicated otherwise.


Legend 1
1/4" = 1'-0"

KEYNOTES LEGEND

- BAR COUNTERTOP
 WALL MOUNTED SINK
- 3. GLASS STOREFRONT CURTAIN WALL
- 4. EMPLOYEE STORAGE AREA

Legend 2
1/4" = 1'-0"

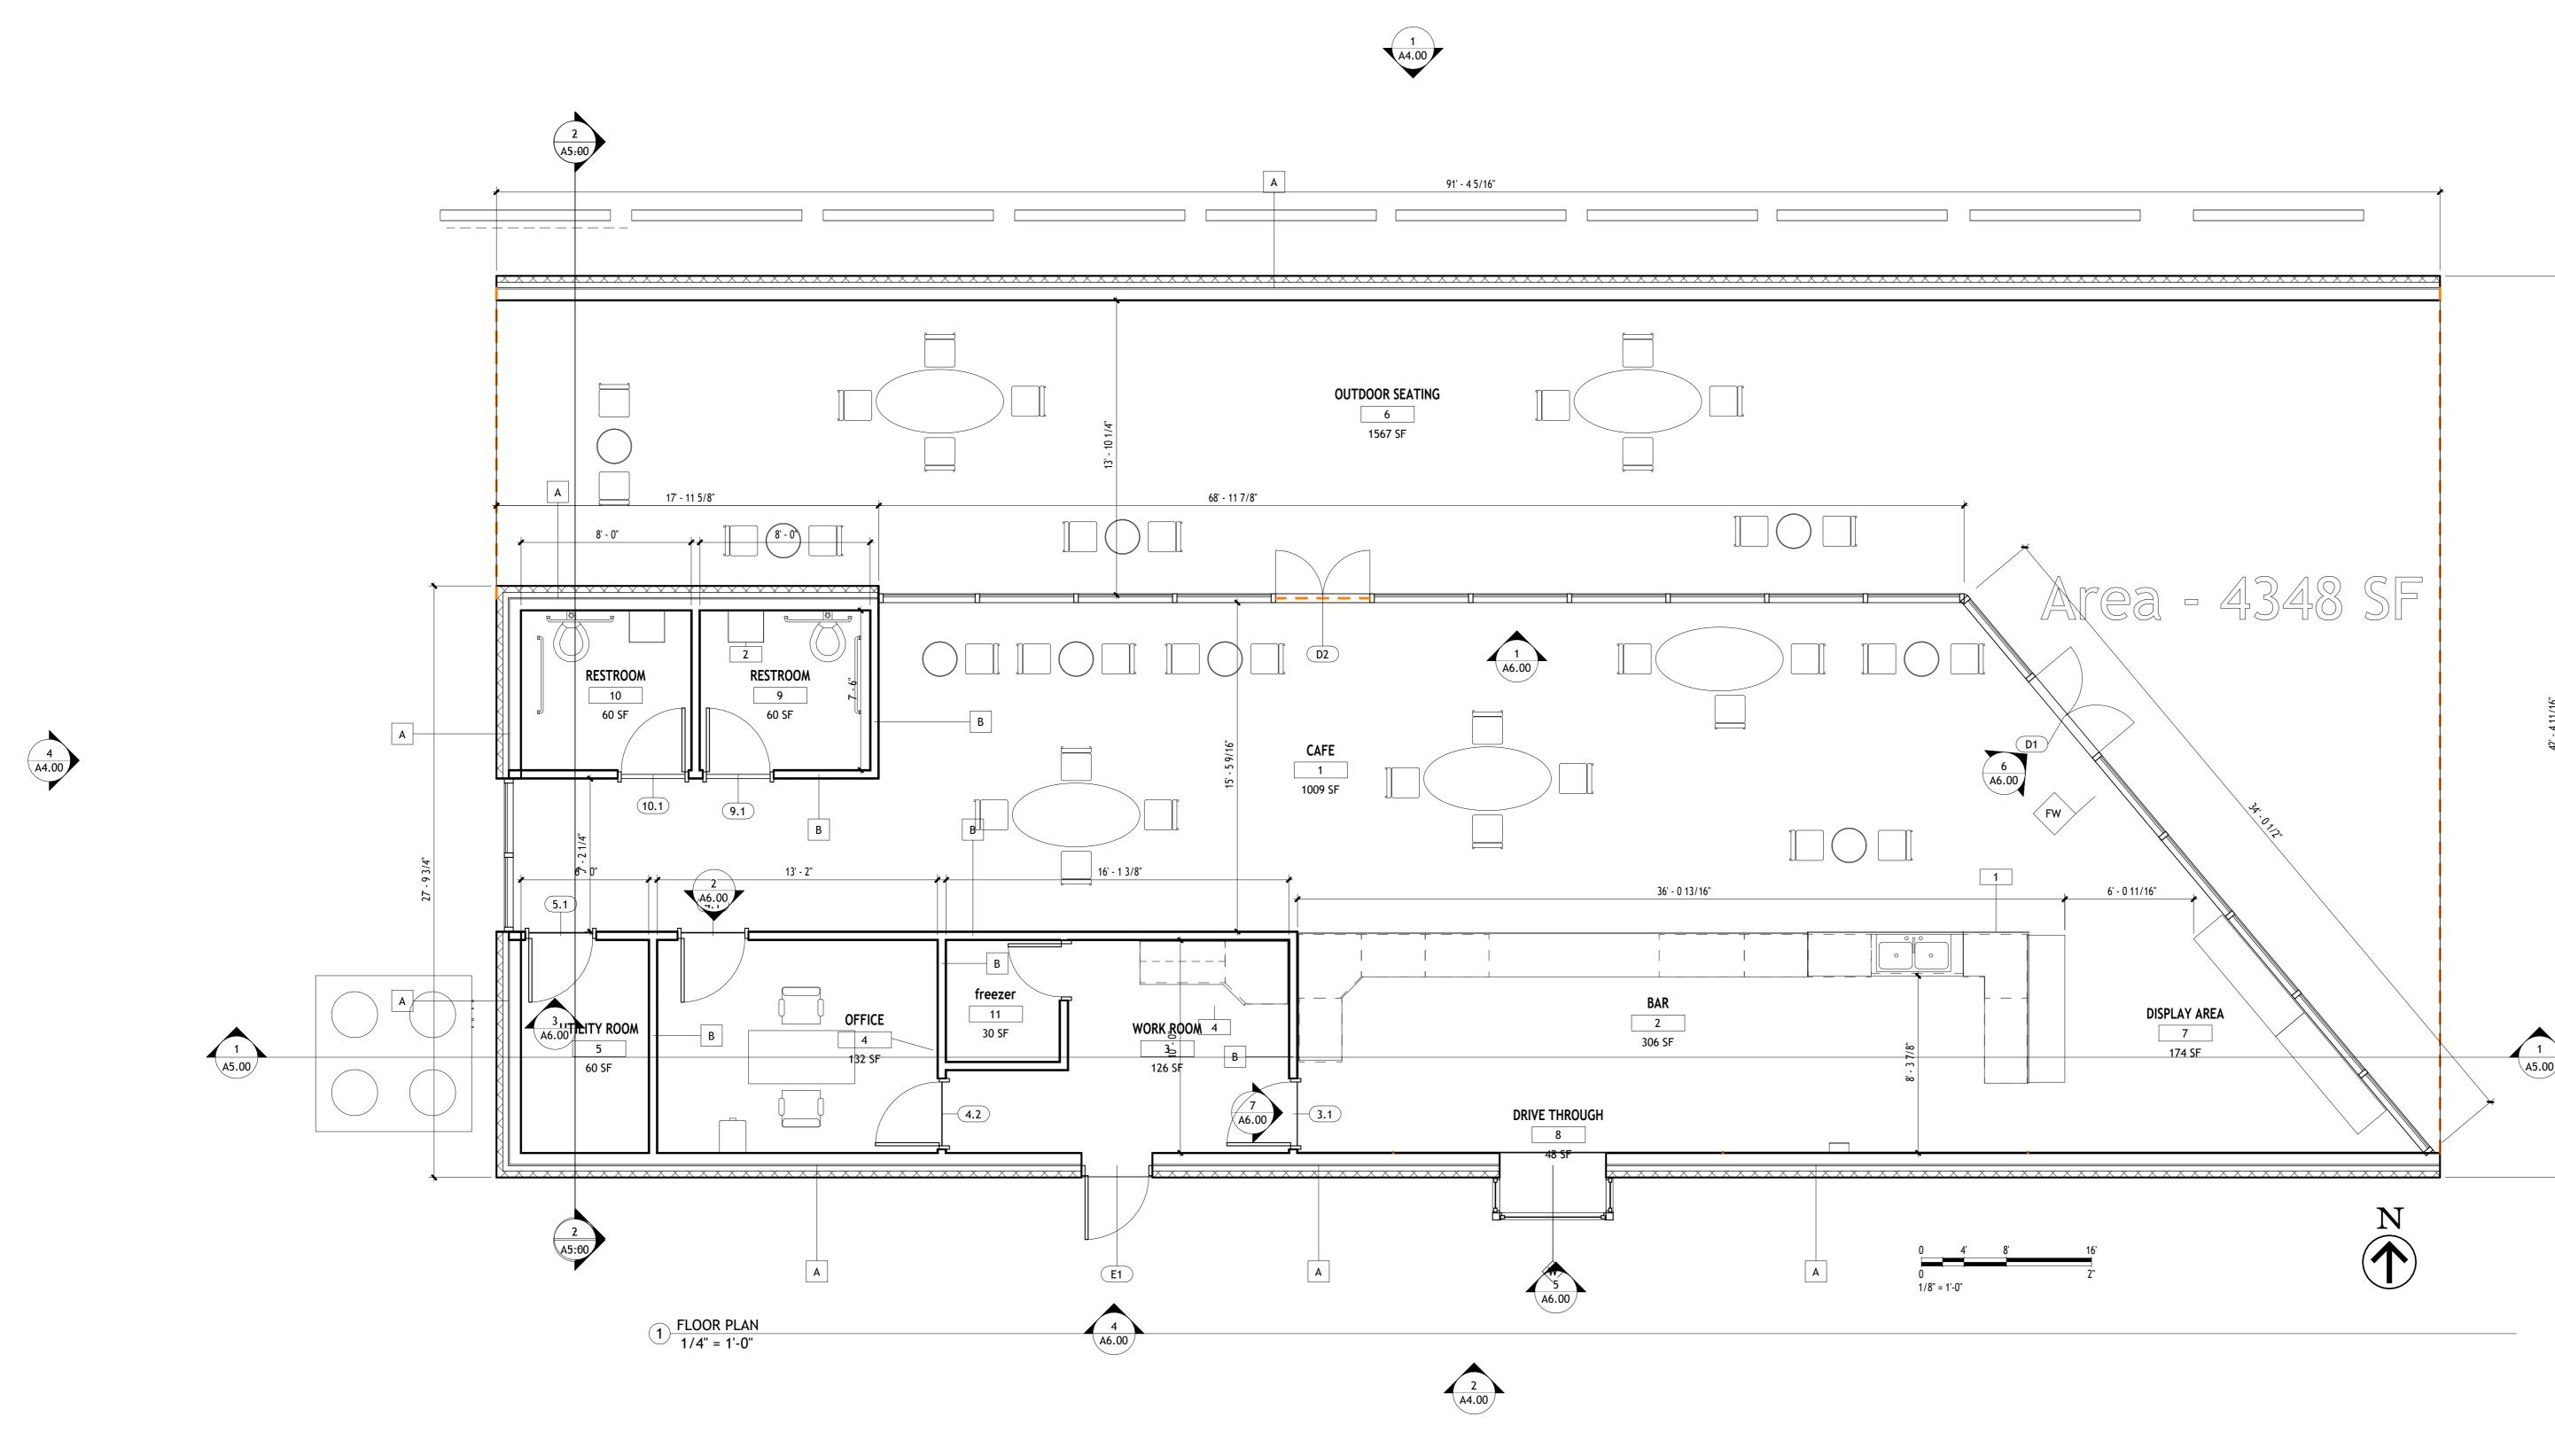

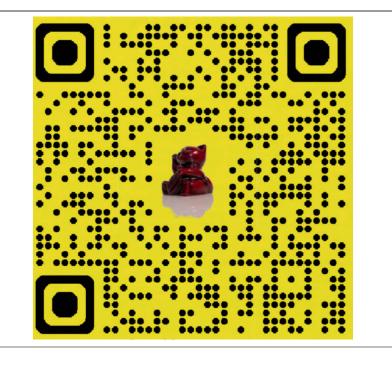

micah-james.com

Consultant Address Address Address Phone

Consultant Address Address

Address Phone

Consultant Address Address Address Phone

Consultant Address Address Address

Phone

Consultar Address Address Address

No. Description Date

SLANTS COFFEE SHOP

FLOOR PLAN

Project Number FINAL PROJECT

Date 06/26/2025

Drawn By M J MCCORMACK

A1.00

As indicated


D MEYER

KEY NOTES LEGEND:


- 1. GUTTER COLOR TO BE SELECTED BY OWNER
- 2. ASPHALT SHINGLE COLOR TO BE SELECTED BY OWNER

GENERAL NOTES:

- 1. ROOF MUST BE TO TDI WINDSTORM
- 2. GENERAL CONTACTOR SHALL PROVIDE ALL NECESSARY BLOCKING AND NAILING FOR WATERTIGHT AND WATERPROOF INSTALLATION.
- 3. 15 YEAR OR GREATER WARRANTY

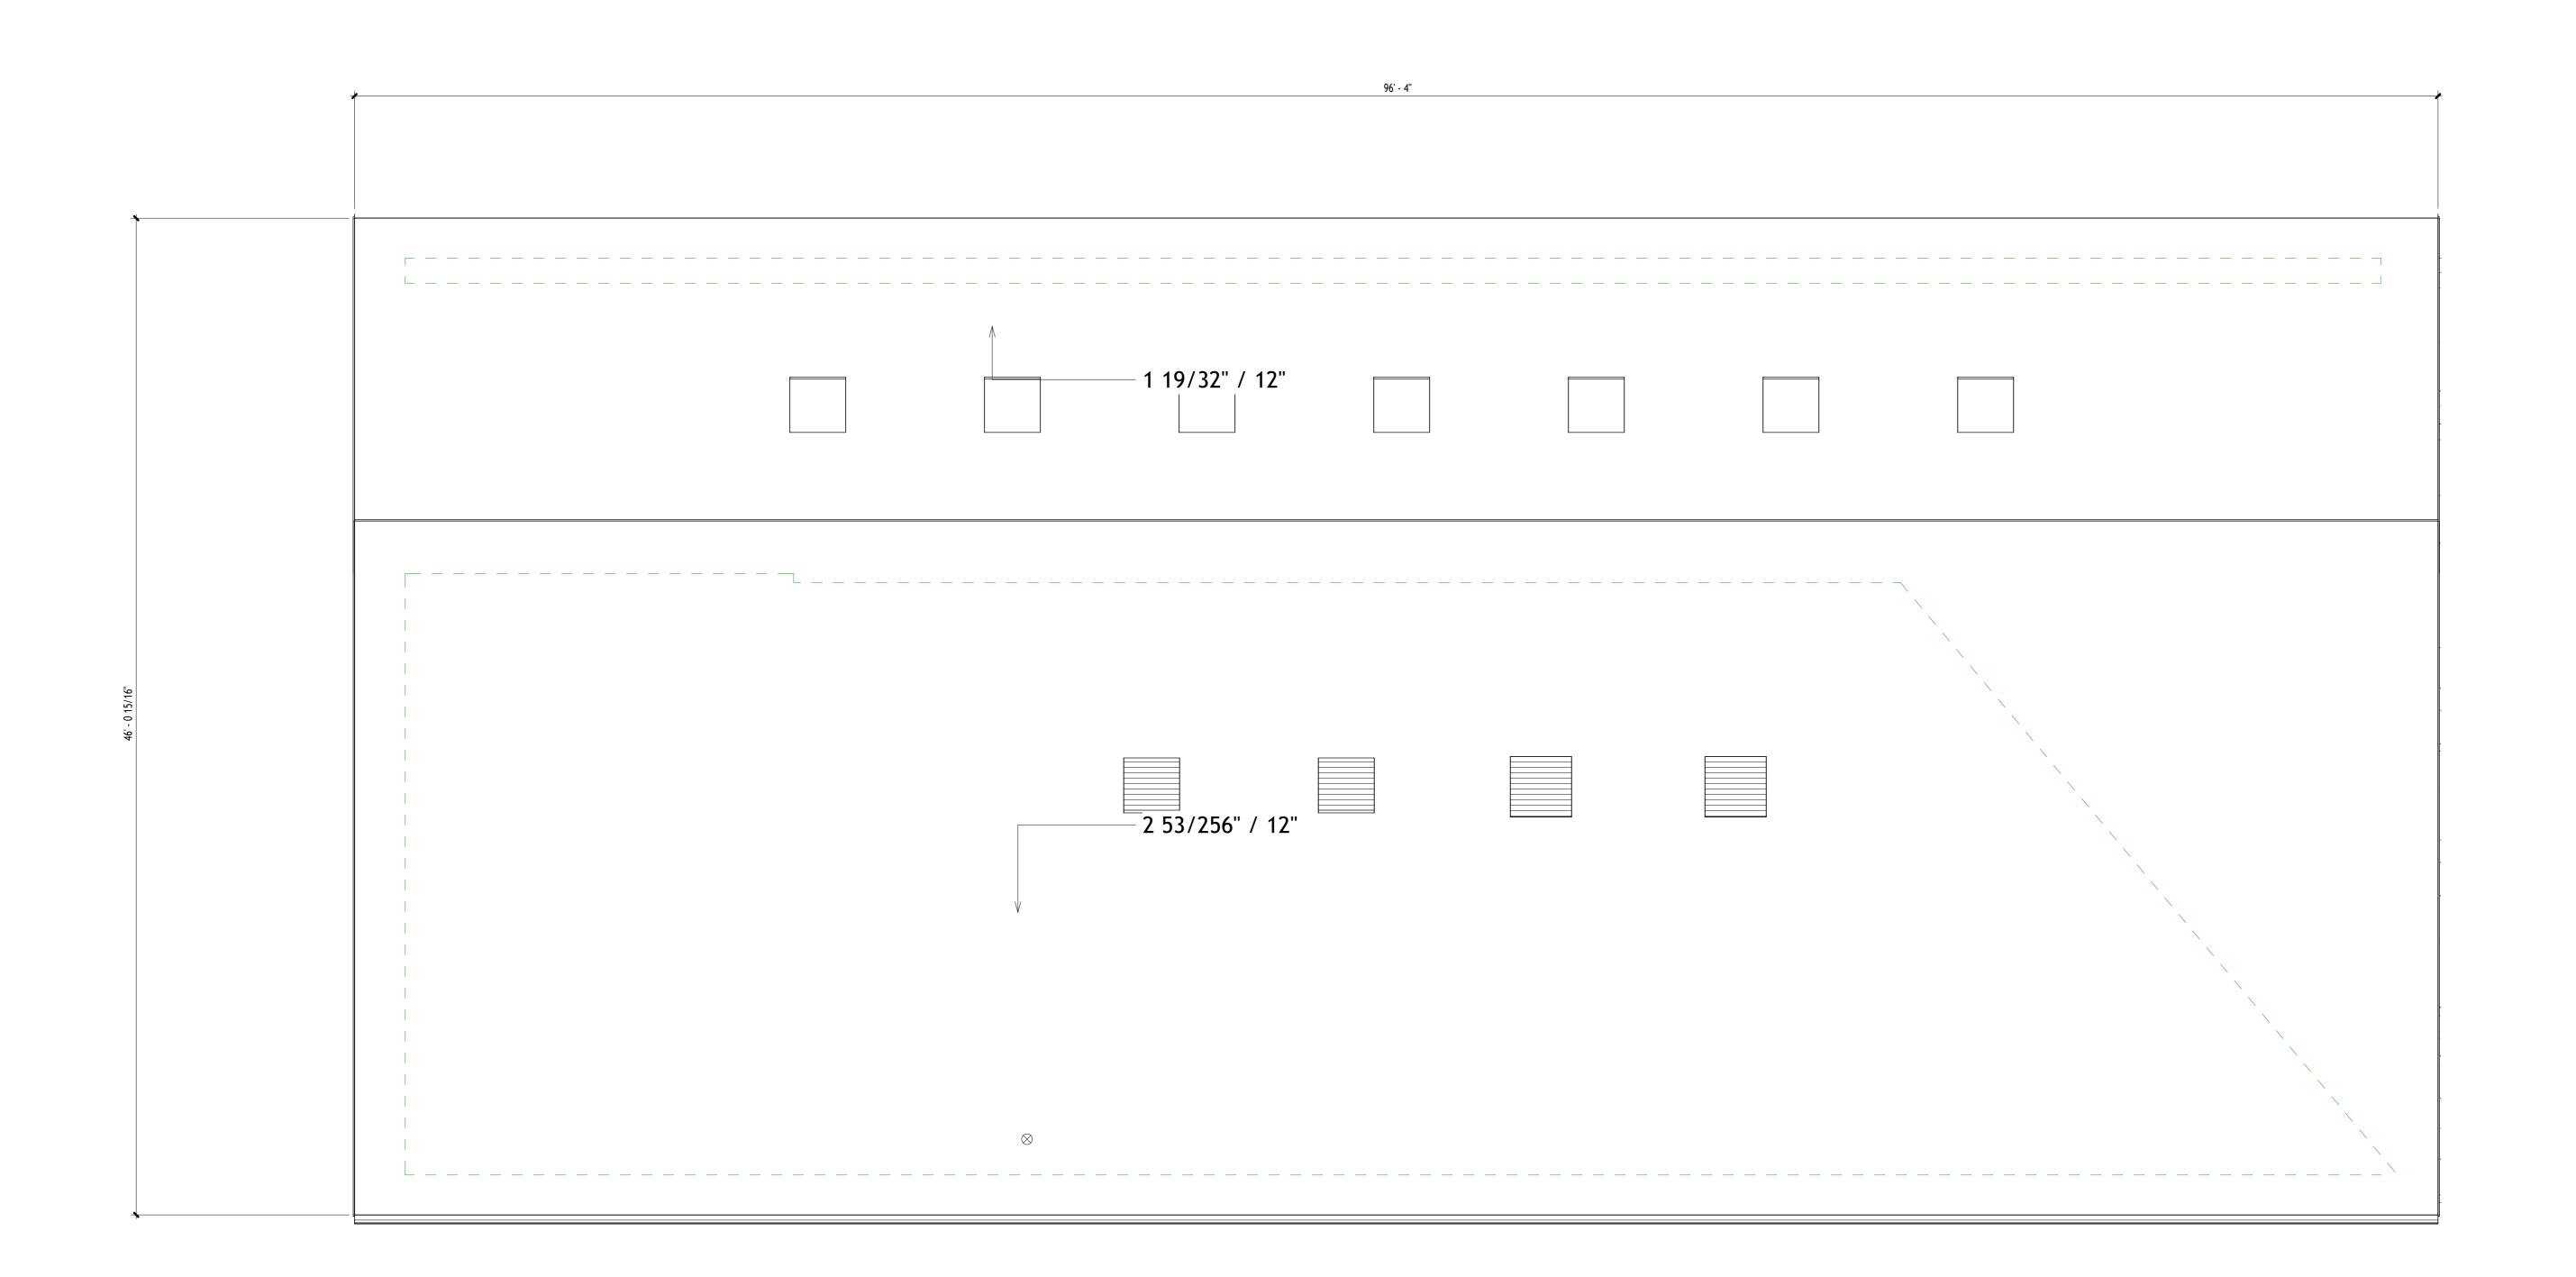

1) Site Plan
1/4" = 1'-0"

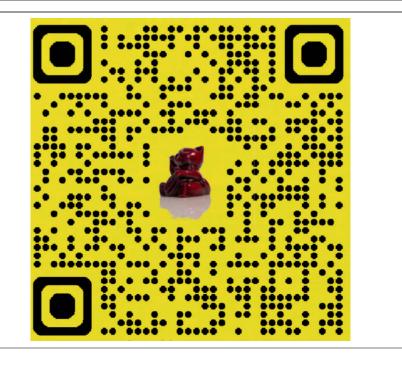

micah-james.com

Consultant
Address
Address
Address
Phone

Consultant
Address
Address
Address
Address
Phone

Consultant
Address
Address
Address
Address
Address
Address
Address
Phone

Consultant
Address
Address
Phone

Consultant
Address
Address
Address
Address
Address
Address
Phone

Consultant
Address
Address
Phone

No.	No. Description	

SLANTS COFFEE SHOP

ROOF PLAN

Project Number FINAL PROJECT

Date 06/26/2025

Drawn By M. MCCORMACK

Checked By

A2.00

1/4" = 1'-0"


D. MEYER

KEYED NOTES

- 1. NEW 2X2 SUSPENDED ACOUSTICAL CEILING TILE AND GRID. REFERENCE SPECIFICATIONS.
- 2. NEW GYPSUM BOARD CEILING ON 2X FRAMING.
- 3. CEILING ACCESS PANEL, PAINT TO MATCH CEILING.
- 4. NEW RAISED CEILING.

GENERAL NOTES

PROVIDE LATERAL BRACING AT ALL CEILINGS AS REQUIRED BY CODES, STANDARDS AND ORDINANCES. PROVIDE ACCESS TO ALL SECTIONS OF CEILING SPACES AS REQUIRED BY UBC SECTION 2516(I). SEE MECHANICAL DRAWINGS FOR ALL FIRE AND SMOKE DAMPER LOCATIONS.

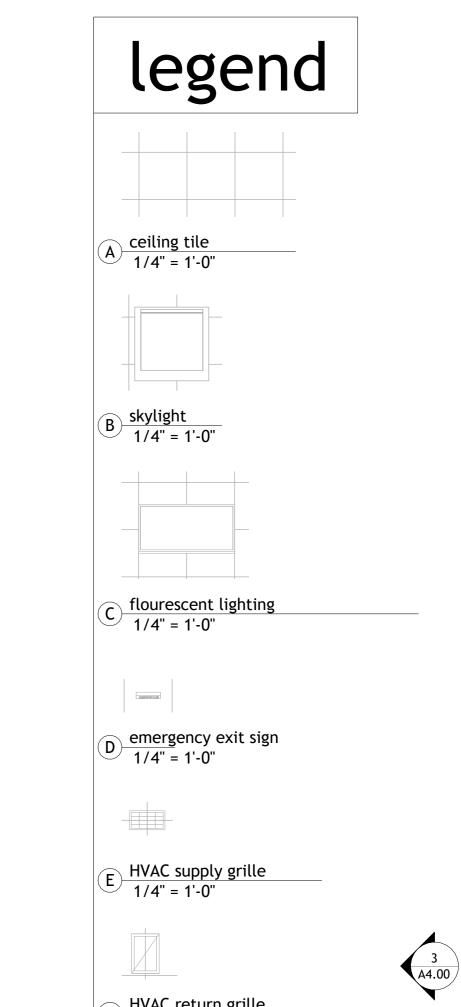



micah-james.com

Consultant Address Address Address Address Phone
Consultant Address Address Address Phone
Consultant Address Address Address Address Phone
Consultant Address Address Address Phone
Consultant Address Address Address Address Phone

	_	

Description

Date


SLANTS COFFEE SHOP


RCP


FINAL PROJECT Project Number 06/26/2025 M. MCCORMACK Checked By D. MEYER


Scale

1/4" = 1'-0"

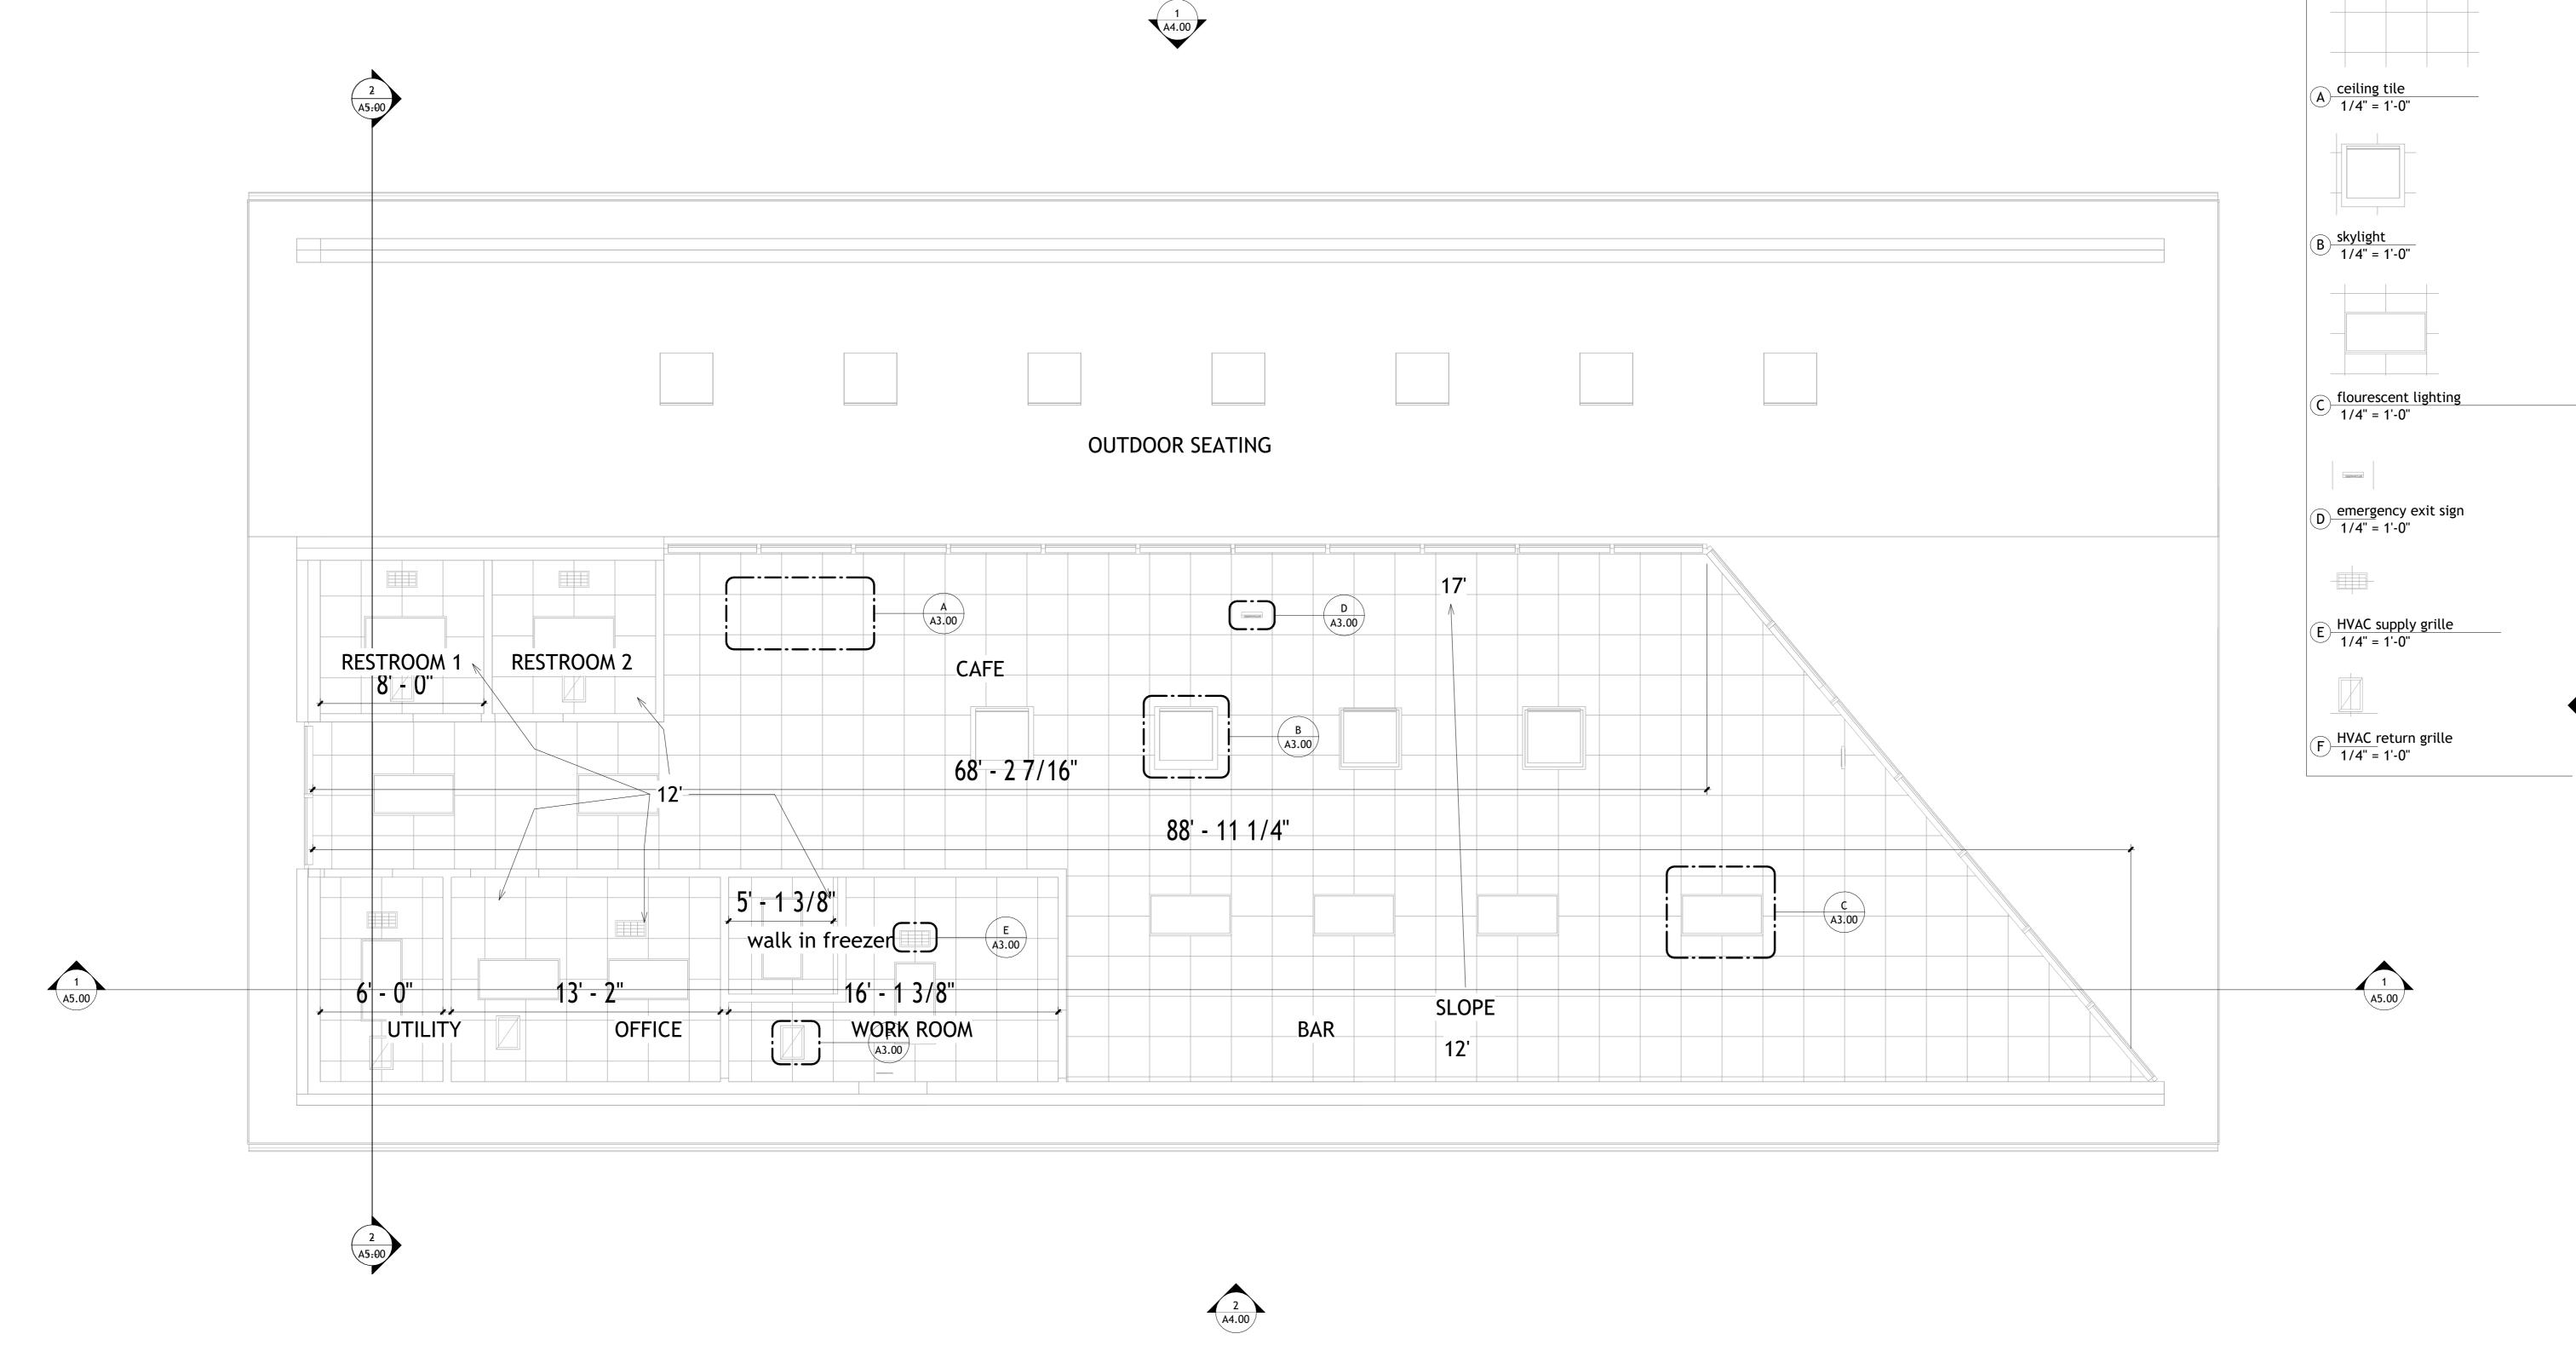

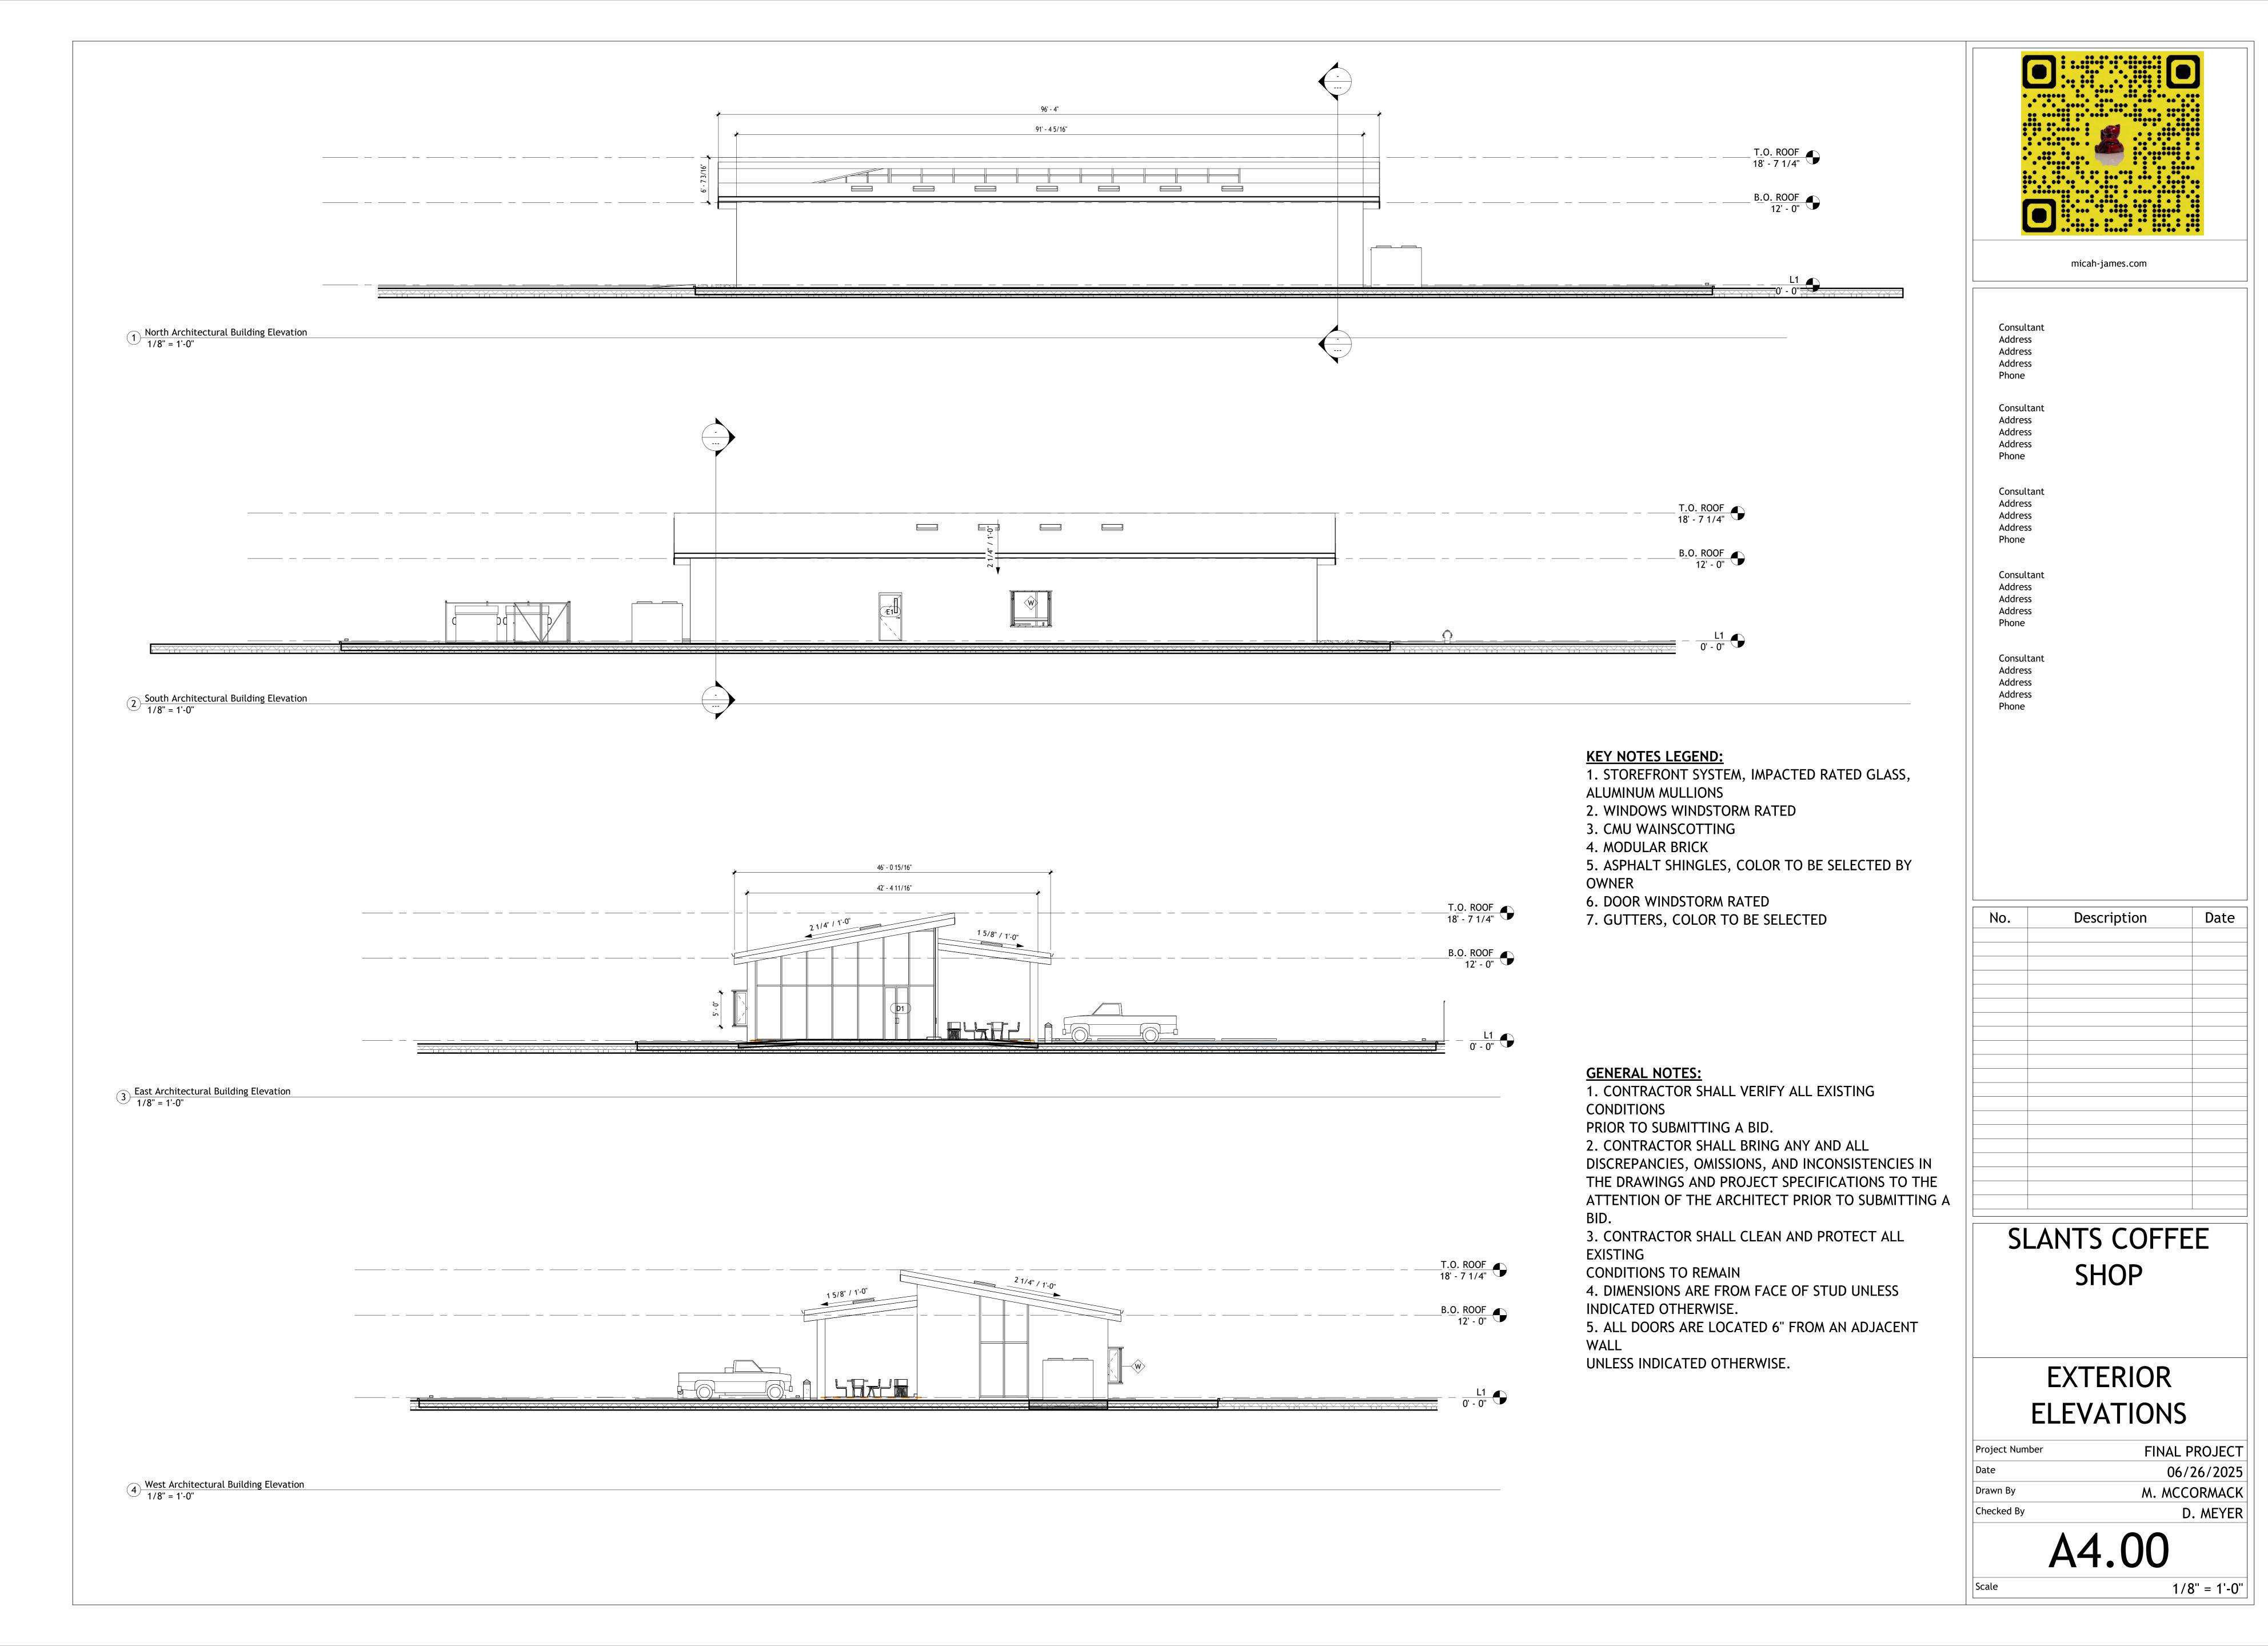

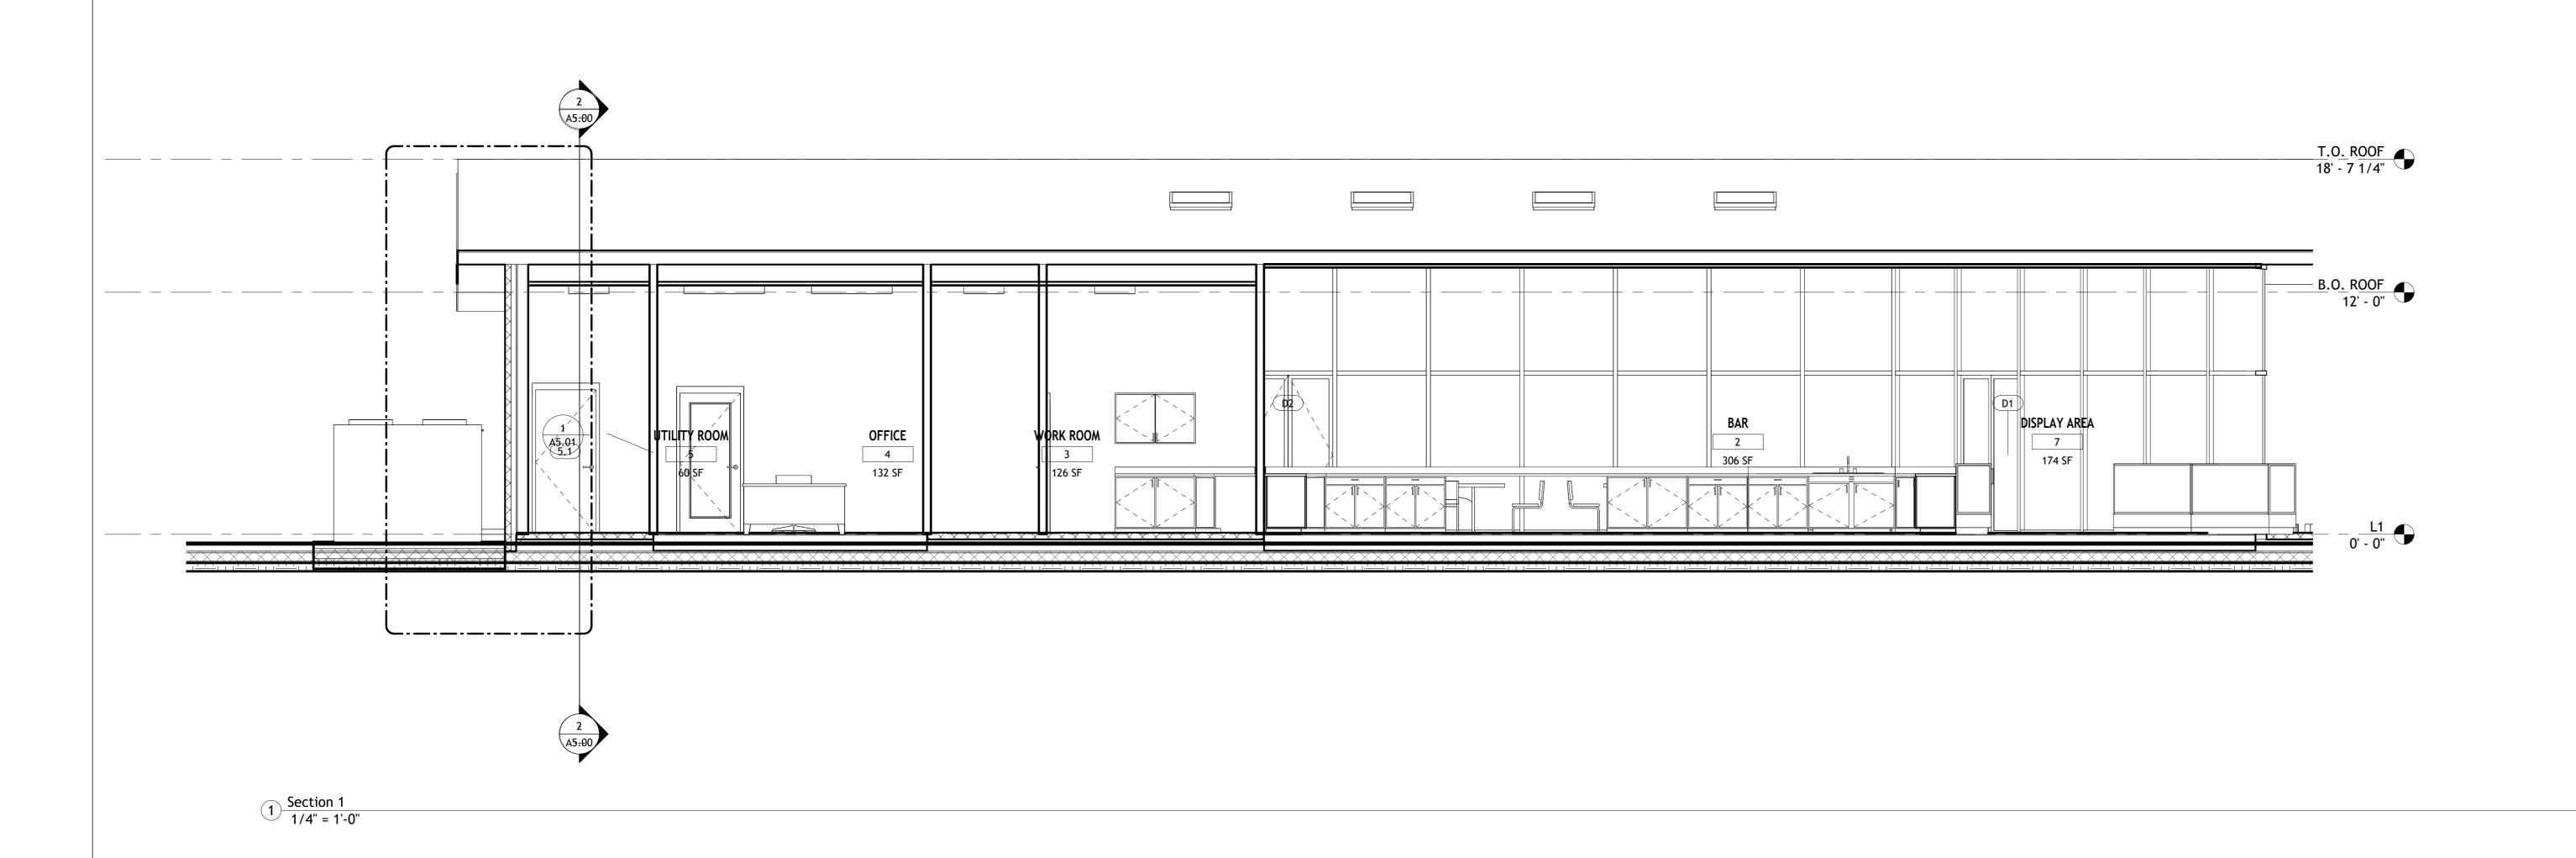

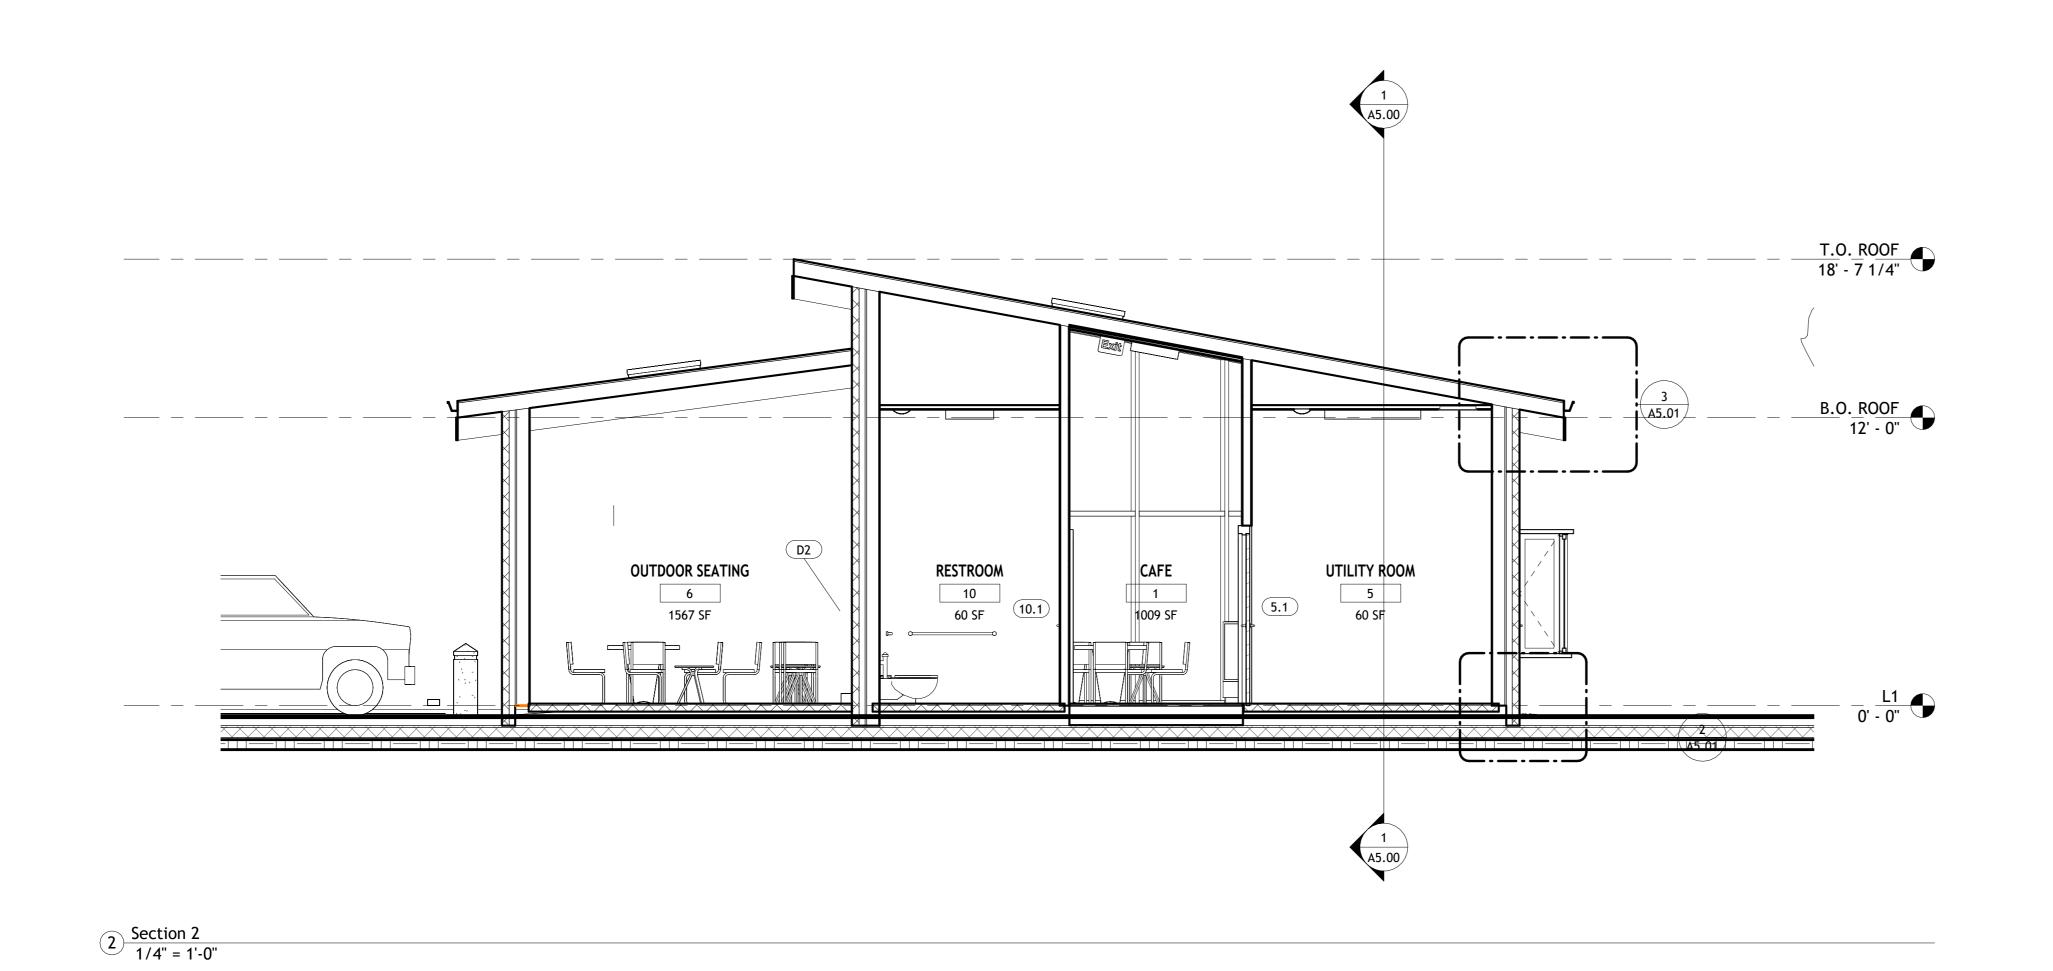



micah-james.com

Consultant Address Address Address Phone

Consultant Address Address Address

Phone

Consultant
Address

Address Address Phone

Consultant Address Address Address Phone

Consultant Address Address Address

No.	Description	Date

SLANTS COFFEE SHOP

SECTIONS

Project Number FINAL PROJECT


Date 06/26/2025


Drawn By M. MCCORMACK


Checked By D. MEYER

A5.00

Scale 1/4" = 1'-0"

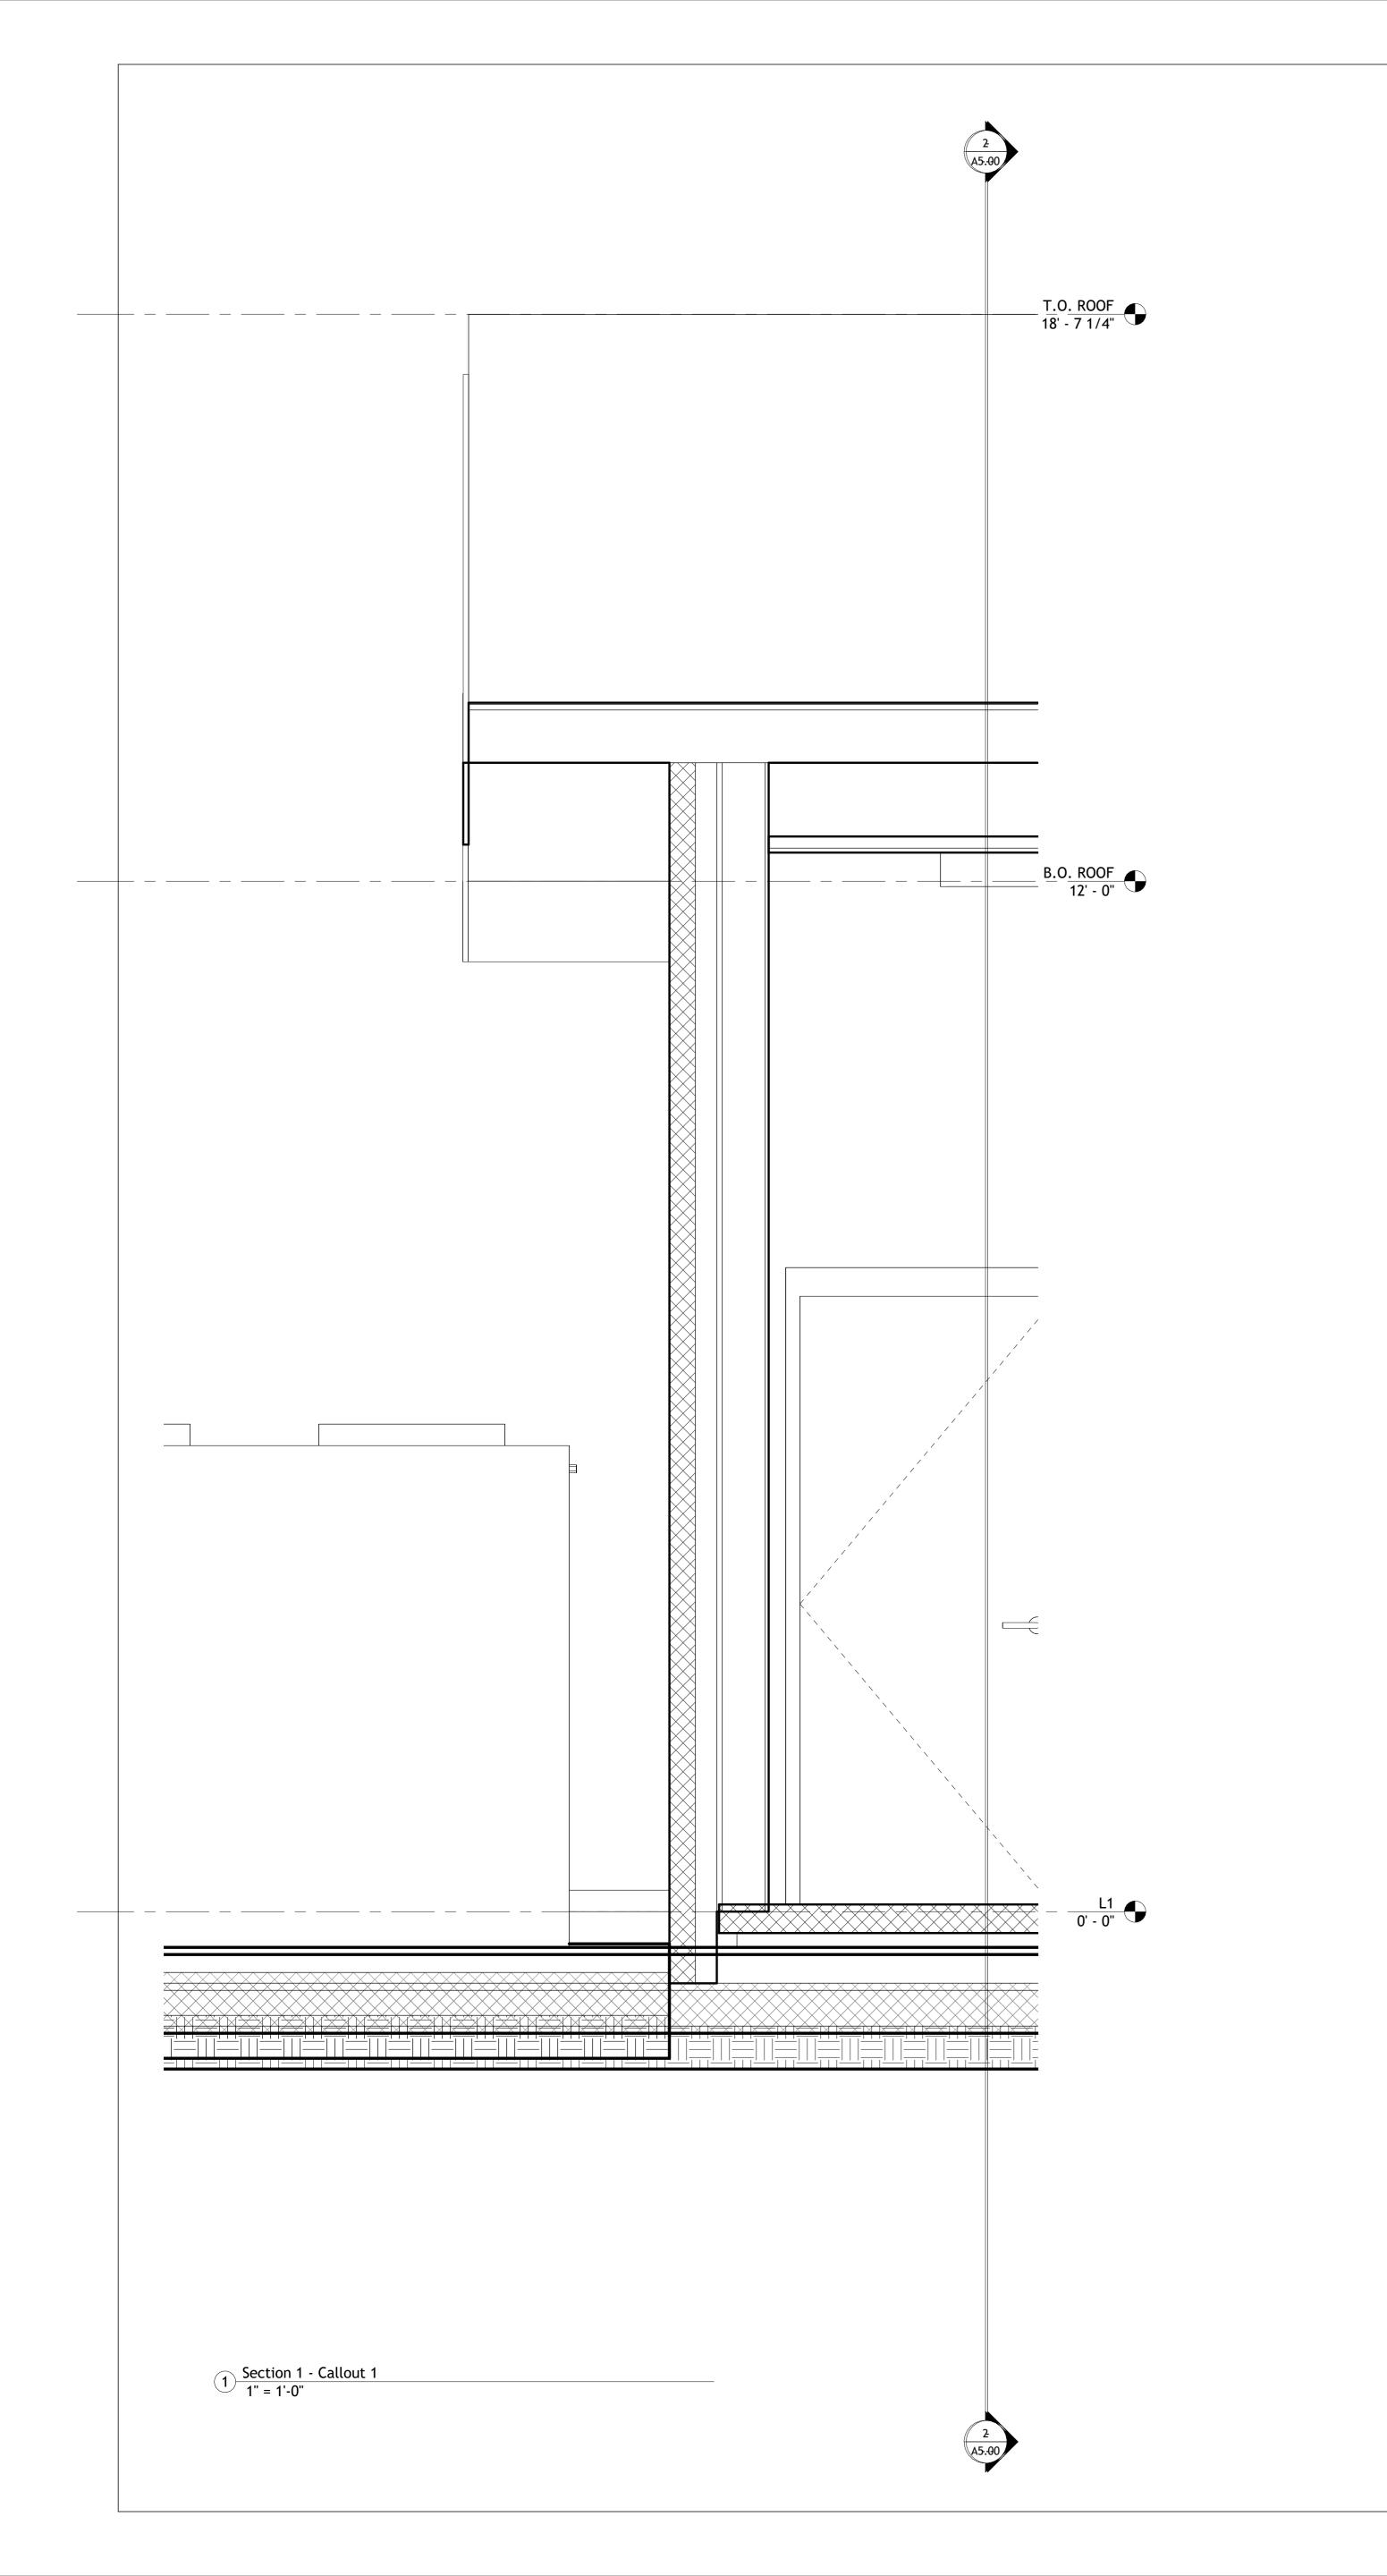

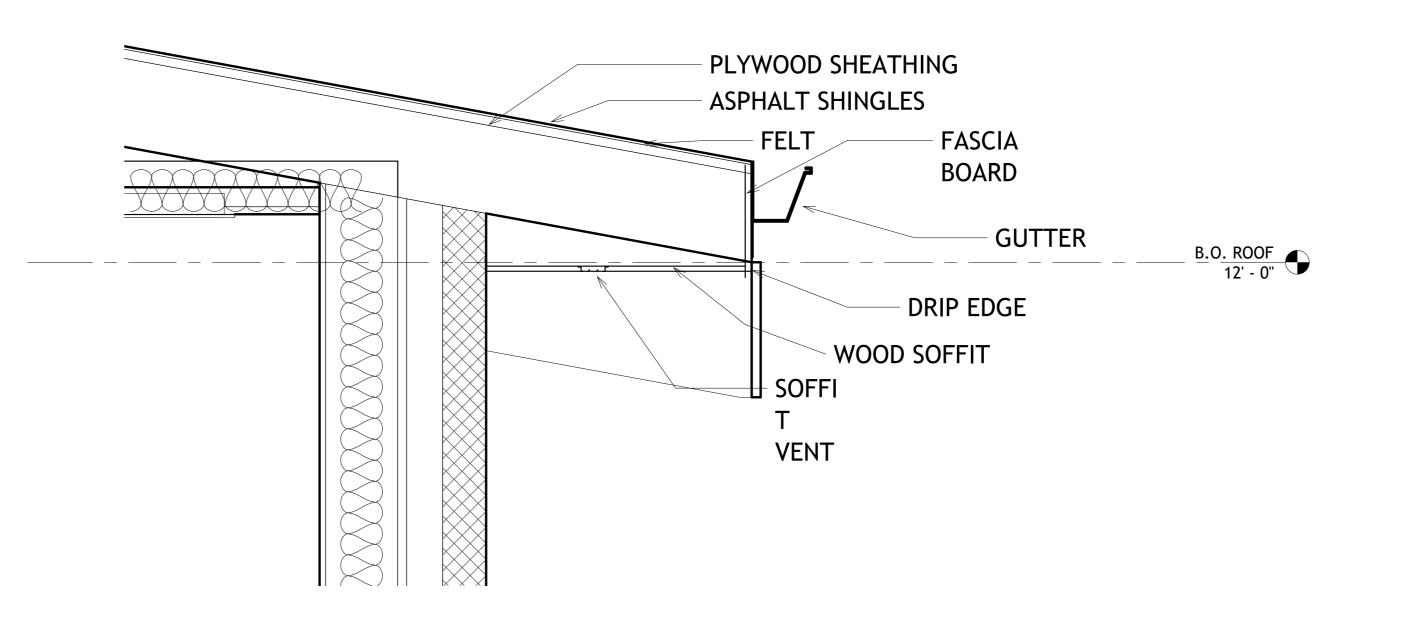

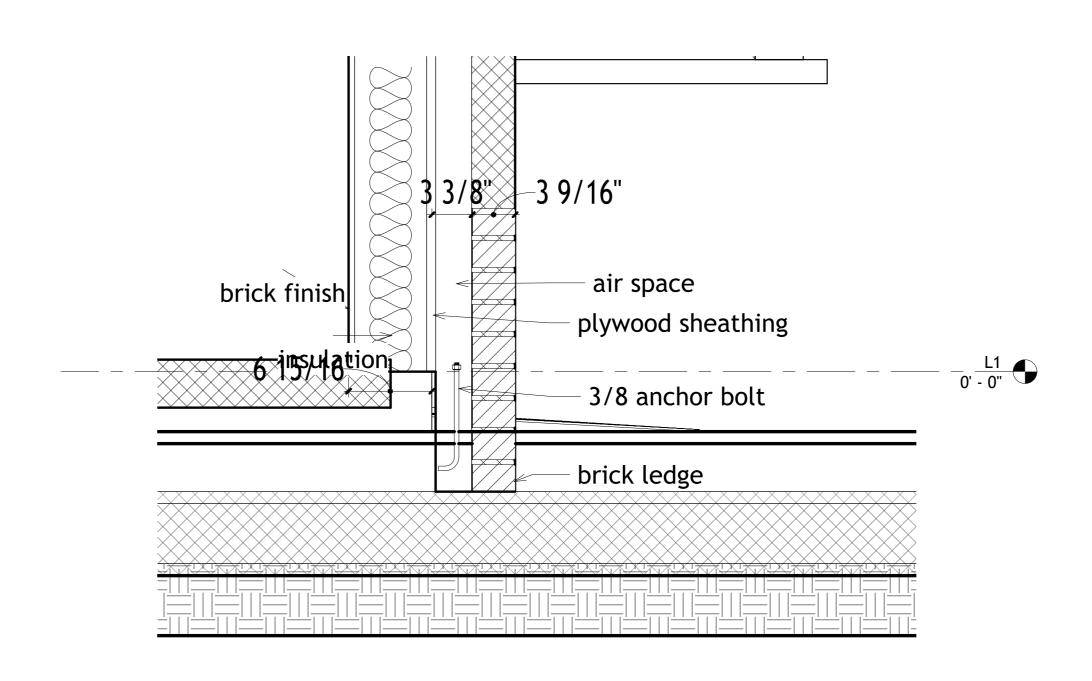

2 Section 2 - Callout 1
1 1/2" = 1'-0"

3 Section 2 - Callout 2 1 1/2" = 1'-0"



micah-james.com

A A	Consultant Address Address Address Phone		
A A	Consultant Address Address Address Phone		

No.	Description	Date

SLANTS COFFEE SHOP

ENLARGED SECTIONS

Project Number FINAL PROJECT

Date 06/26/2025


Drawn By M. MCCORMACK


Checked By D. MEYER

A5.01

Scale

As indicated

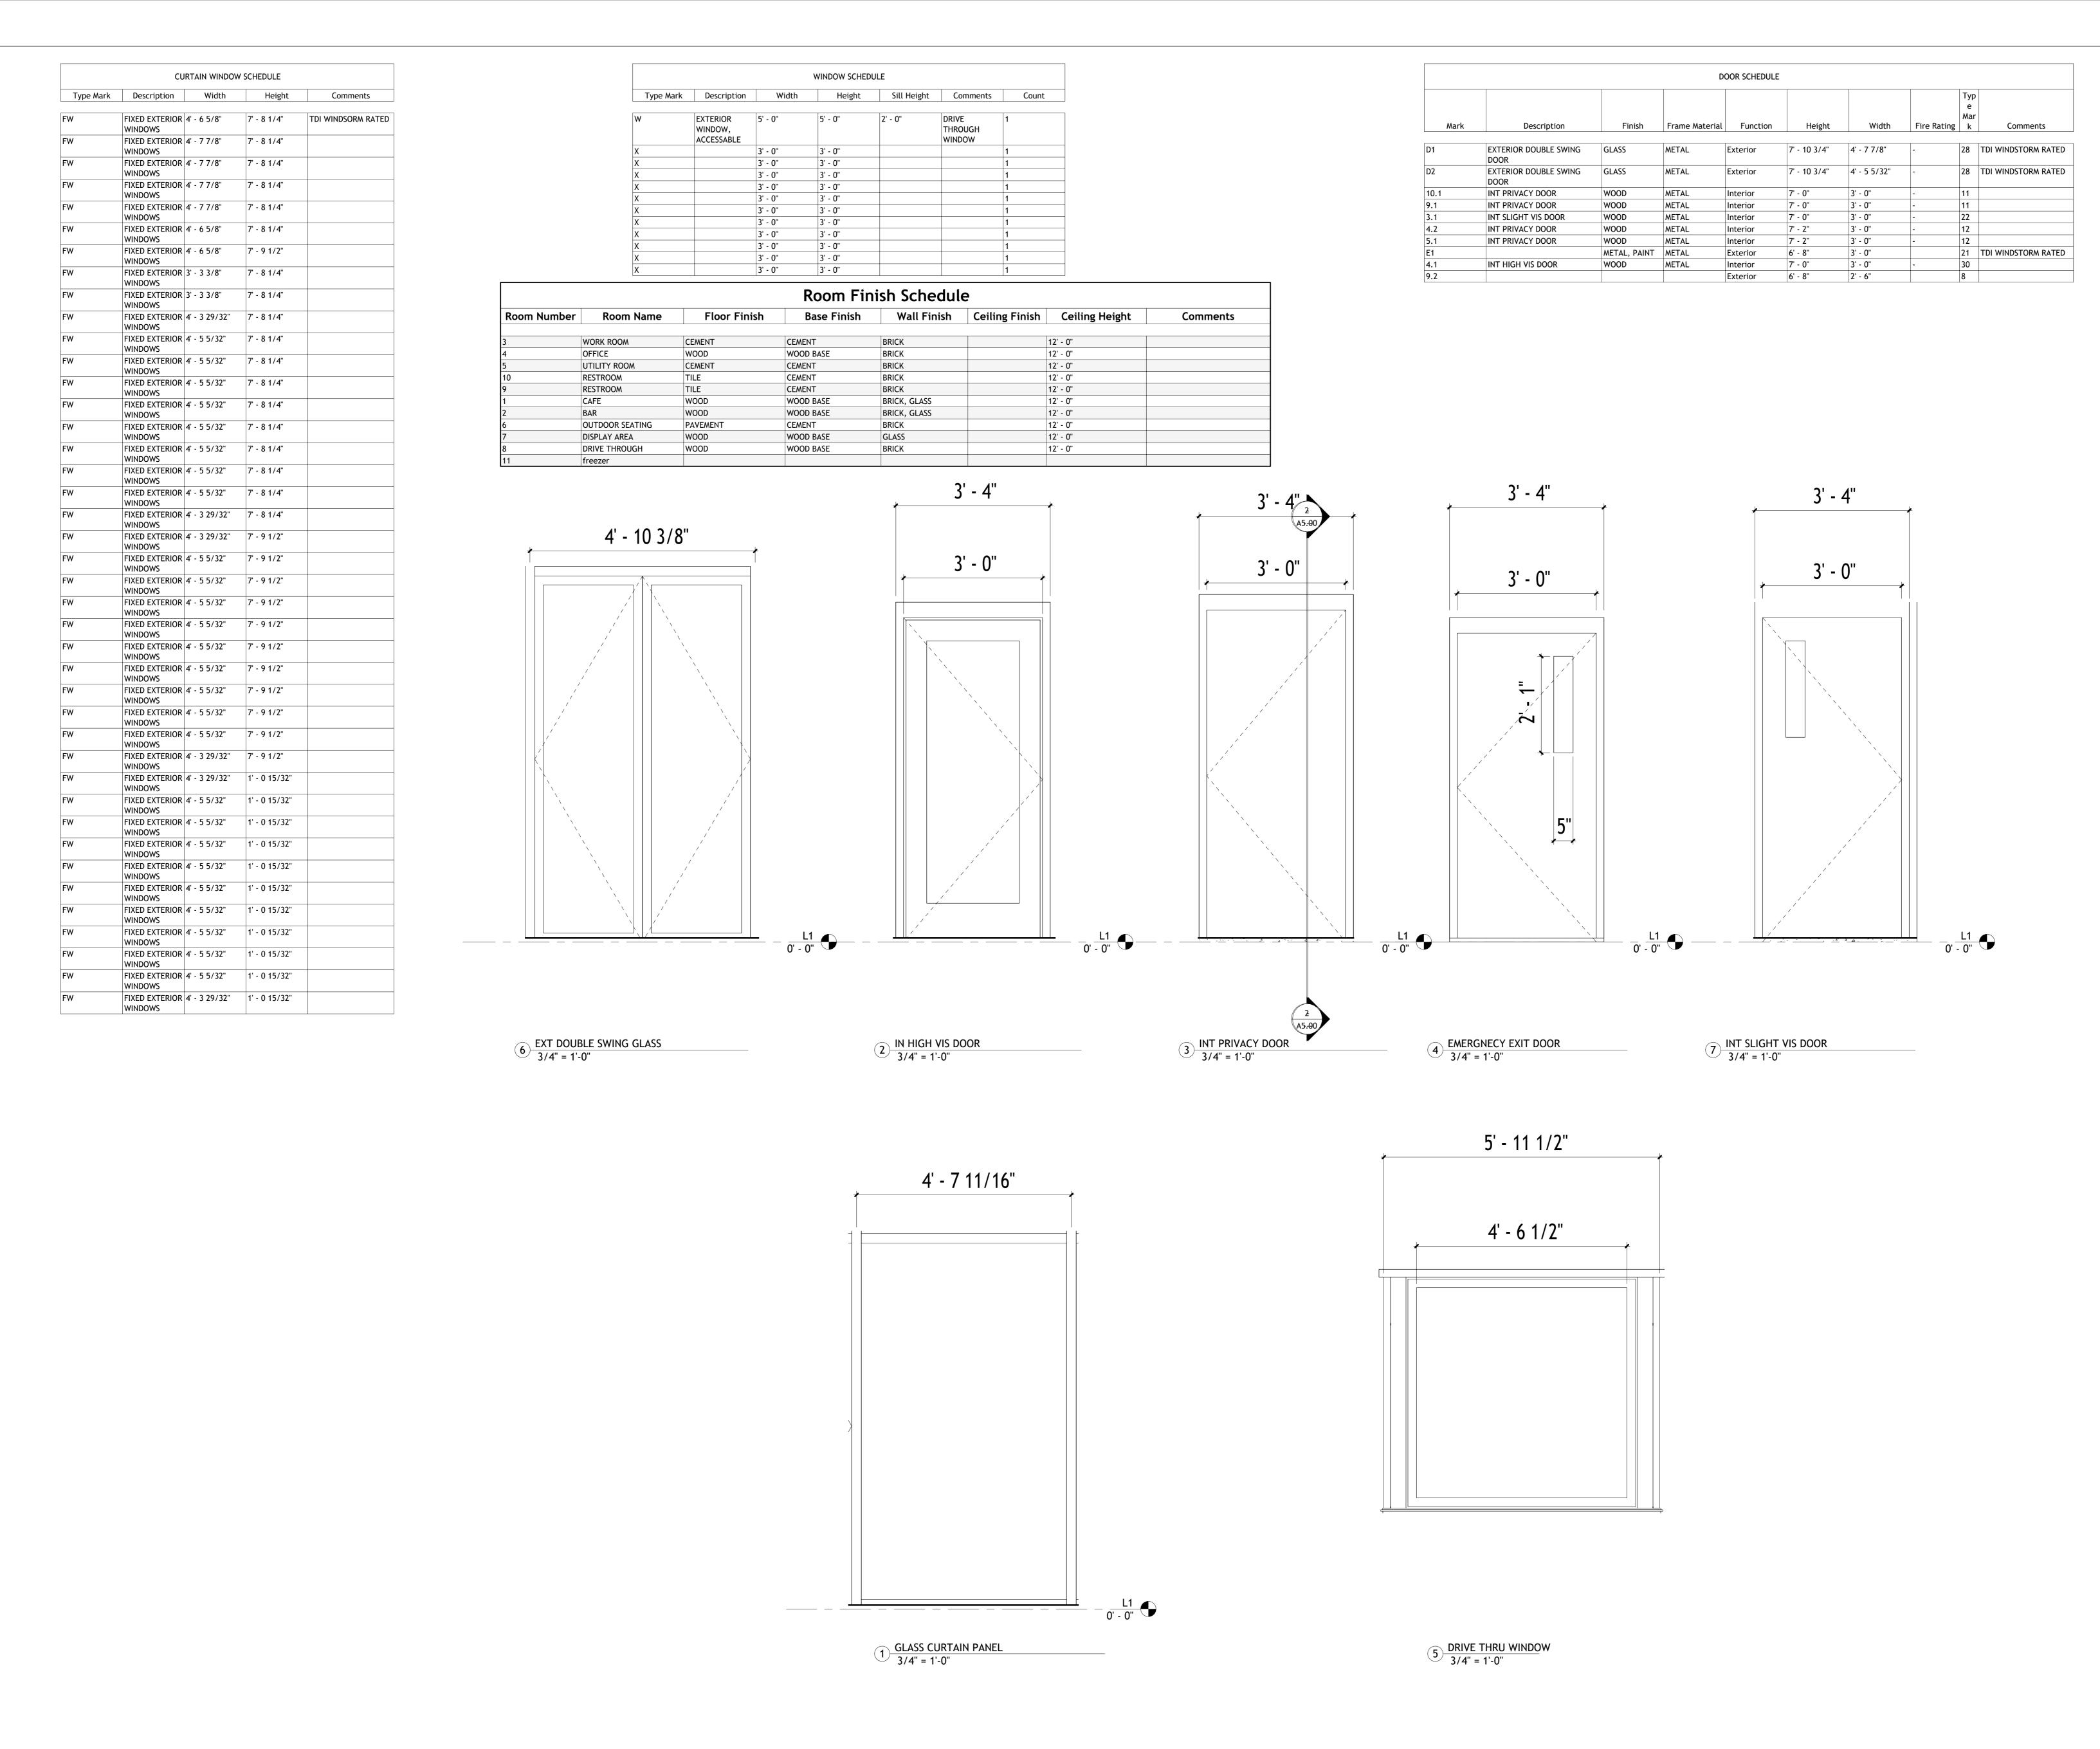

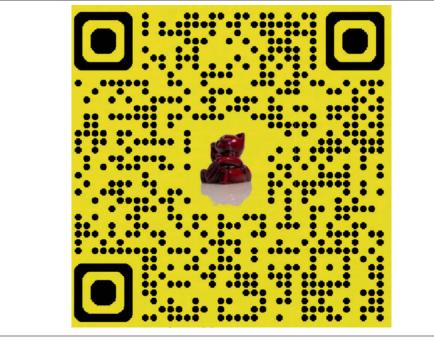

micah-james.com

Consultant Address Address Address Phone

Consultant Address Address Address

Phone

Consultant Address Address Address

Phone

Consultant Address Address Address

Phone

Consultant Address Address Address Phone

No.	Description	Date

SLANTS COFFEE SHOP

SCHEDULES

Project Number FINAL PROJECT

Date 06/26/2025


Drawn By M. MCCORMACK

Checked By D. MEYER

A6.00

Scale

3/4" = 1'-0"

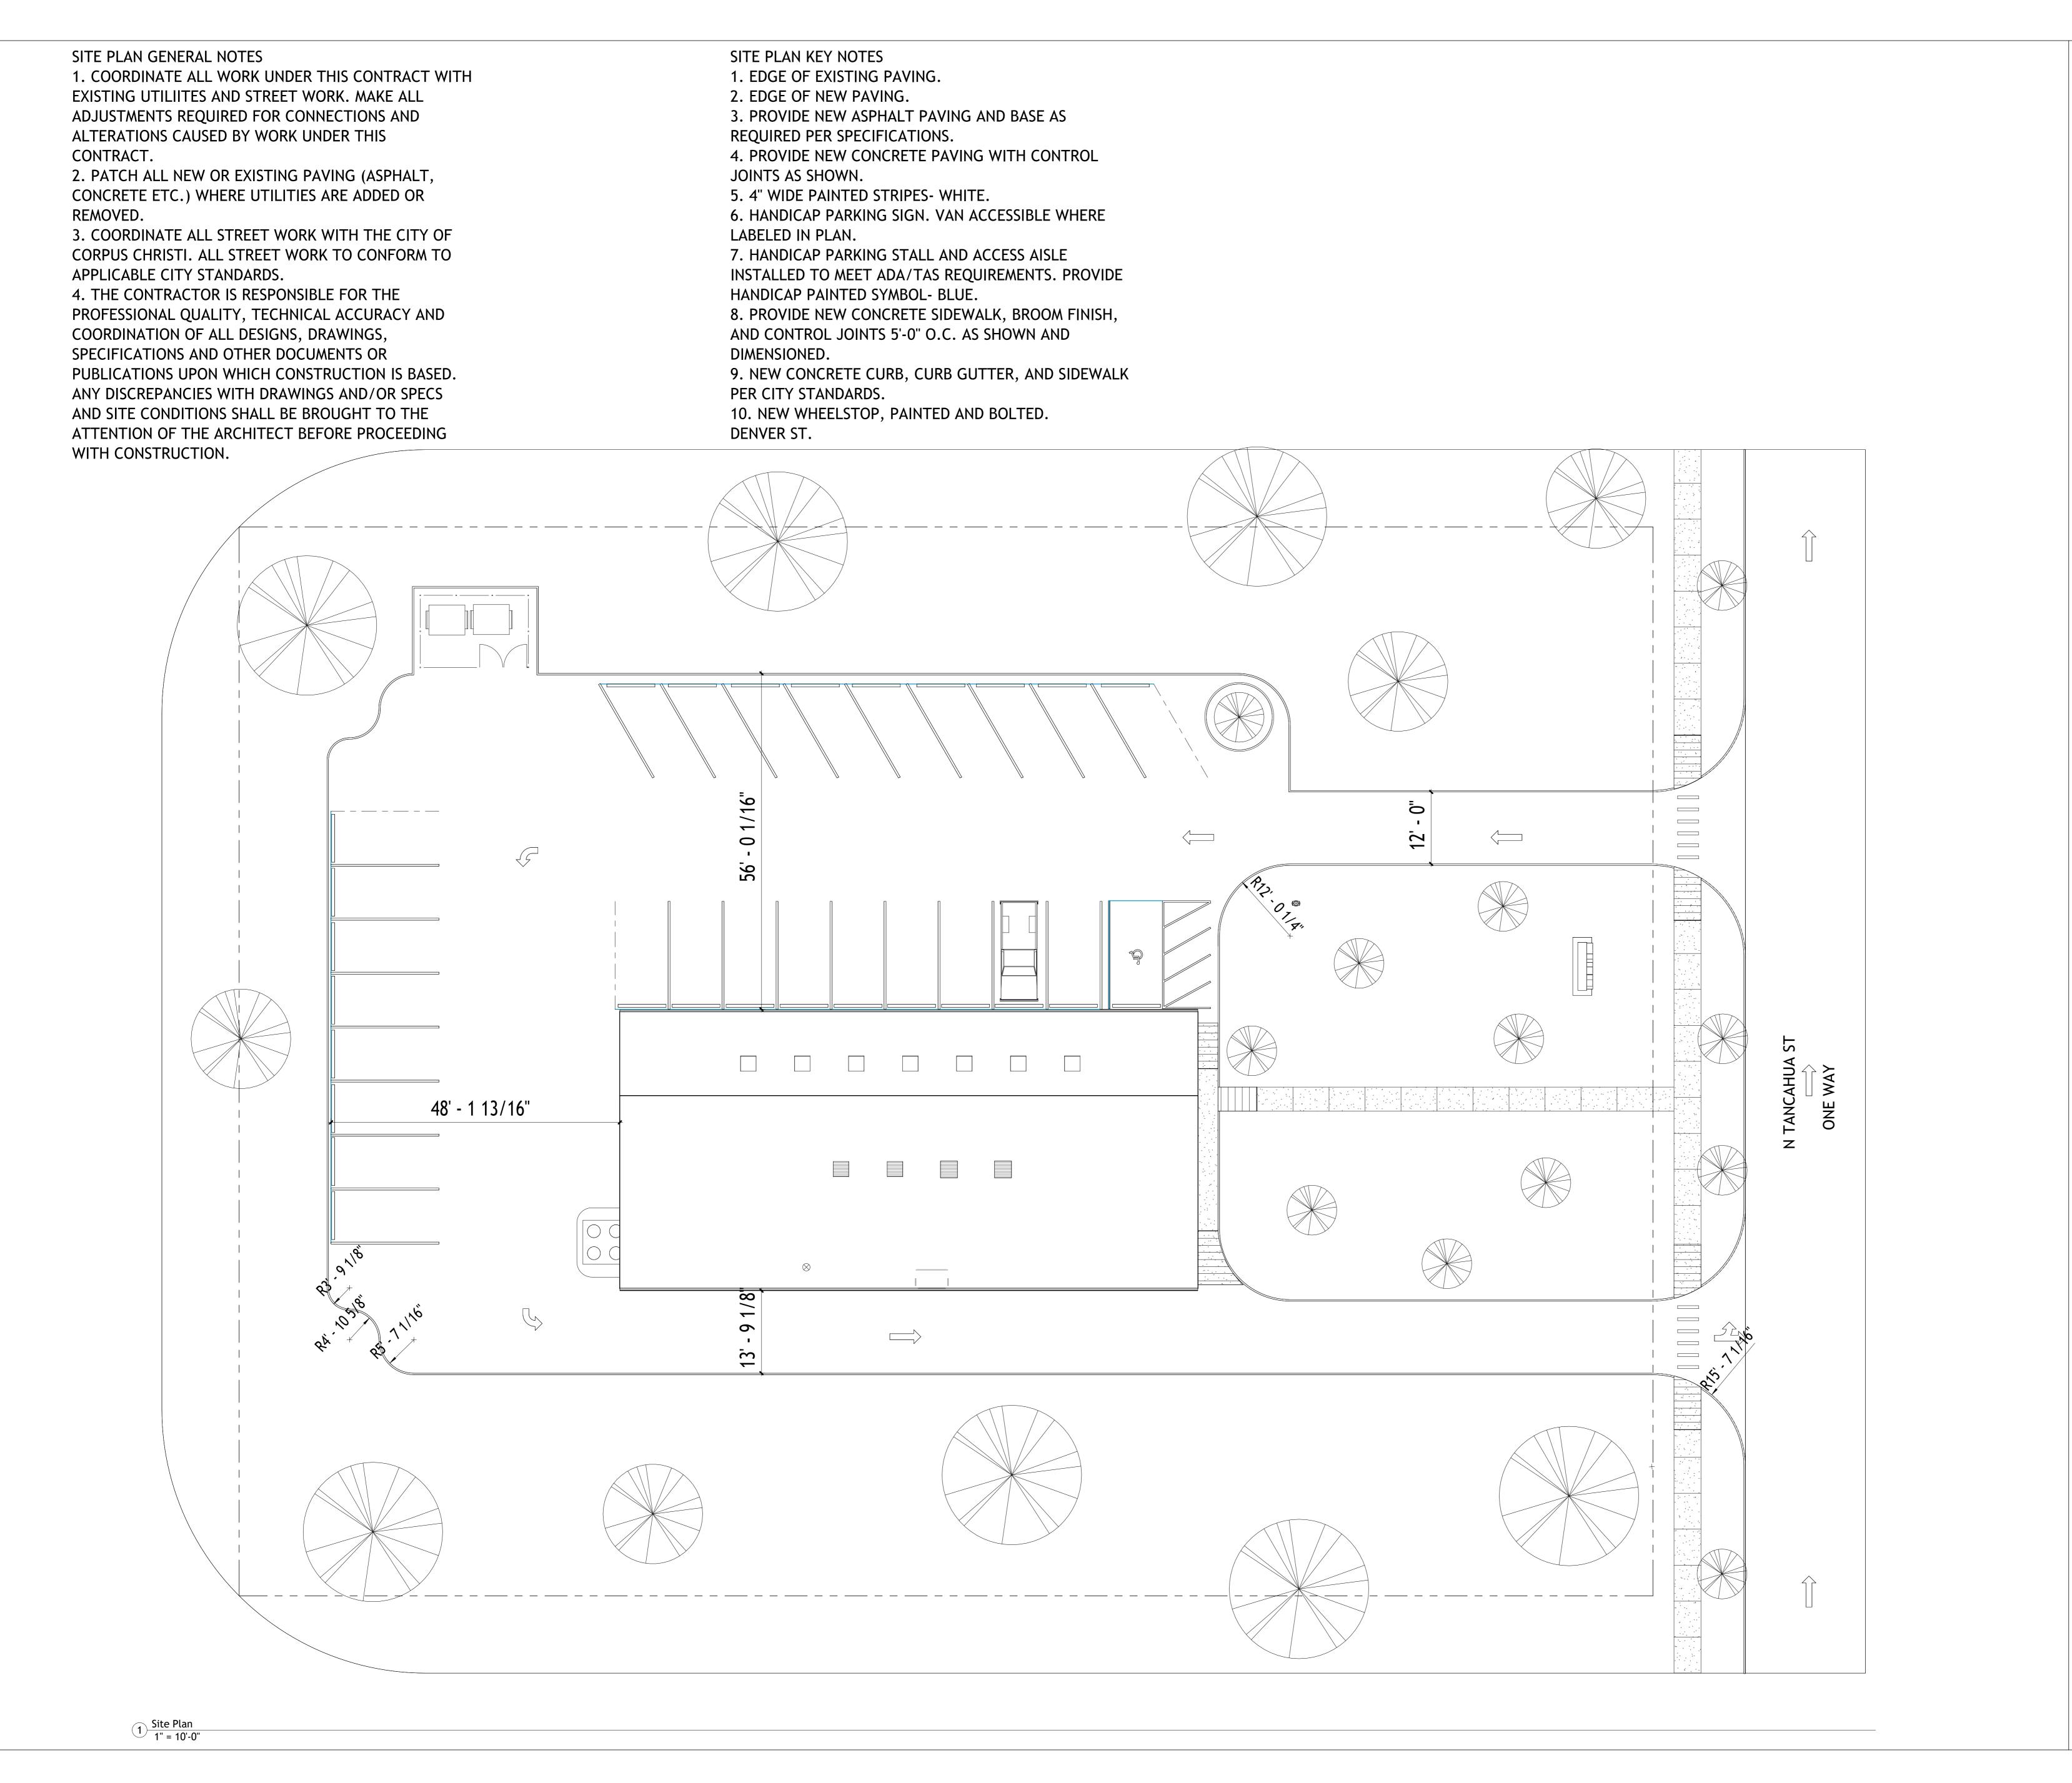



micah-james.com

Consultant
Address
Address
Address
Phone

Consultant
Address
Address
Address
Address
Phone

Consultant
Address
Address
Address
Address
Address
Address
Address
Address
Phone

Consultant
Address
Phone

No.	Description	Date
		1
-		

SLANTS COFFEE SHOP

SITE PLAN

Project Number FINAL PROJECT

Date 06/26/2025

Drawn By M. MCCORMACK

C.100

1" = 10'-0"

D. MEYER